

Hotel/Motel Tax Funding Request

Organization Name: Davis County Trails Council
Address: 23334 215th Street, Bloomfield, IA 52537
Contact Person: Rich Fetcho Phone: 641-208-9811
Purpose of Organization: Development of Community Trail System
Amount Requested this Year: \$ All Available Funds
Please describe what these funds will be used for if awarded: Development of Trail Pathway (4A) See Insert

Attach a copy of your organization's current budget and proposed budget for next year, including revenue and expense estimates.

Does your organization utilize the services of a professional fundraiser? Yes No

Name: _____

Address: _____

Please list the source and amount of funds available for the project. Do not include Hotel/Motel funds.

Davis County Trails Council currently has \$224,000 Available.


Person Completing this Form: Rich Fetcho

Address: 23334, 215th Street, Bloomfield, IA 52537

Signature: Richard Rich Fetcho Date: 1/21/2023


Include any additional information or supporting documentation for your request that you feel would be helpful.

Submit Completed Report to: City of Bloomfield, 111 West Franklin Street, Bloomfield, IA 52537
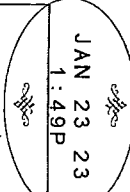
<i>This Box For Office Use Only</i>	
Date Request Received in Office _____	
Date Considered by Council _____	
Amount Awarded _____	
Applicant Notified _____	

C

IOWA

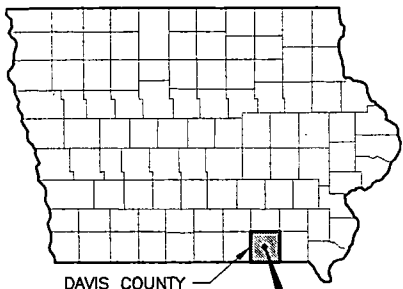


DAVIS COUNTY



PROJECT LOCATION



BLOOMFIELD, IOWA

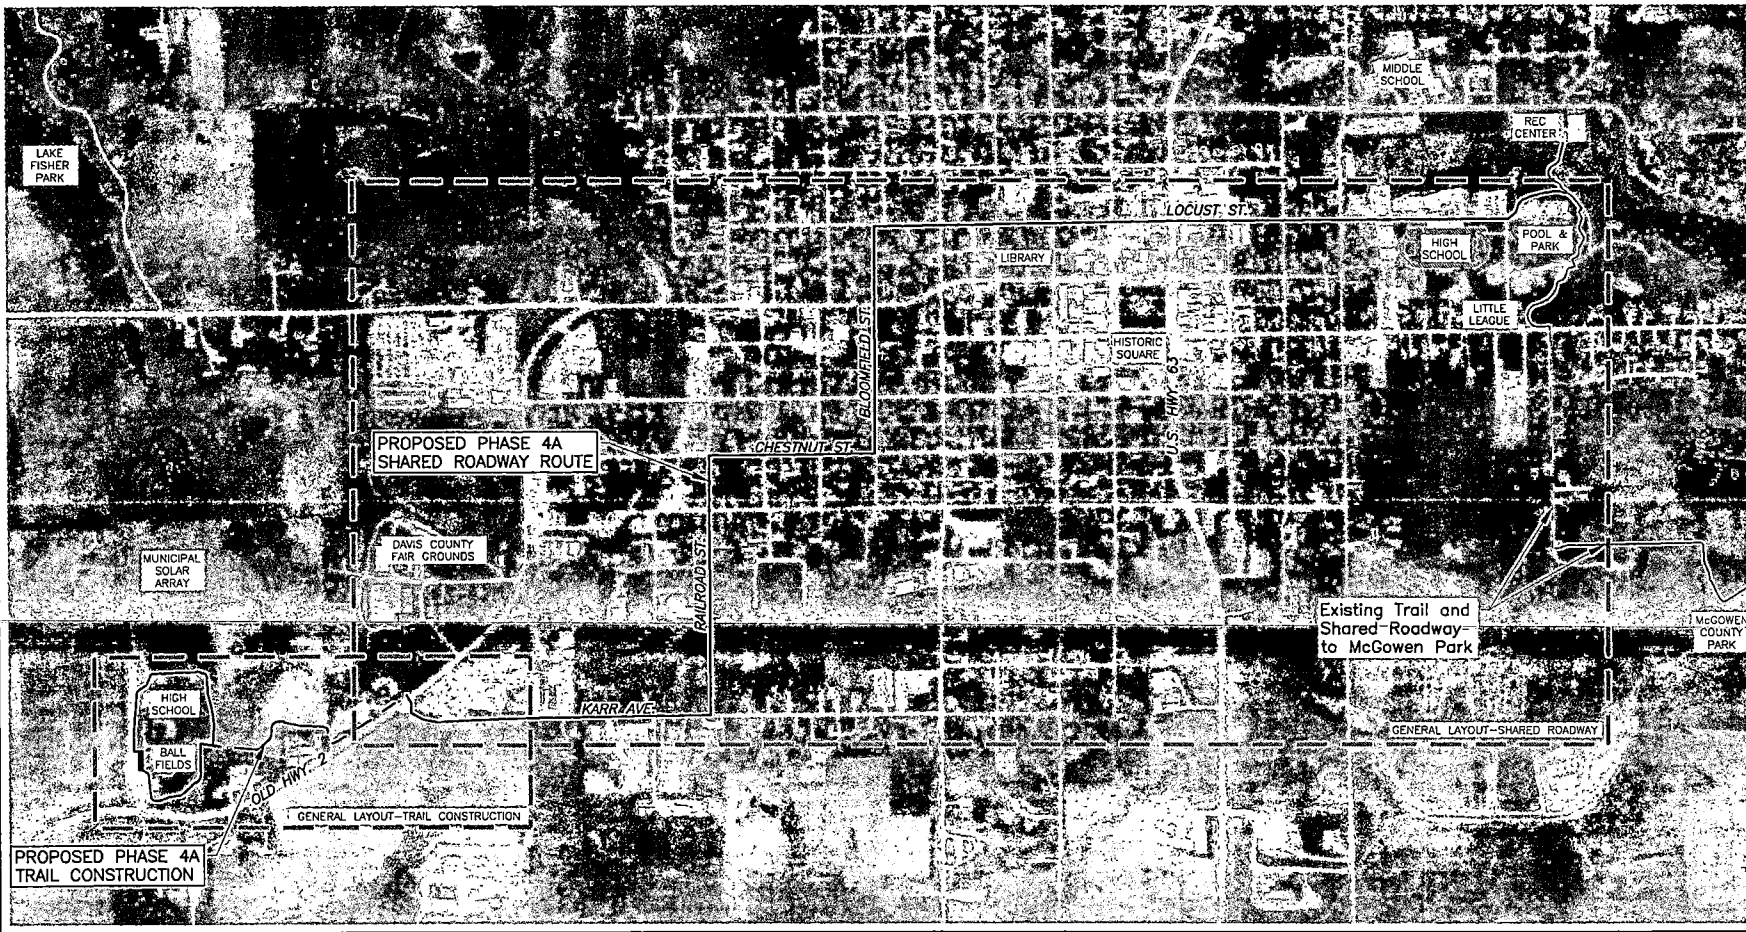

FRENCH-RENEKER-
ASSOCIATES
ENGINEERS & SURVEYORS

GENERAL LAYOUT
DAVIS COUNTY TRAIL - PHASE 4A
BLOOMFIELD, IOWA

1200
5/30/2022
SHEET 1 OF 3

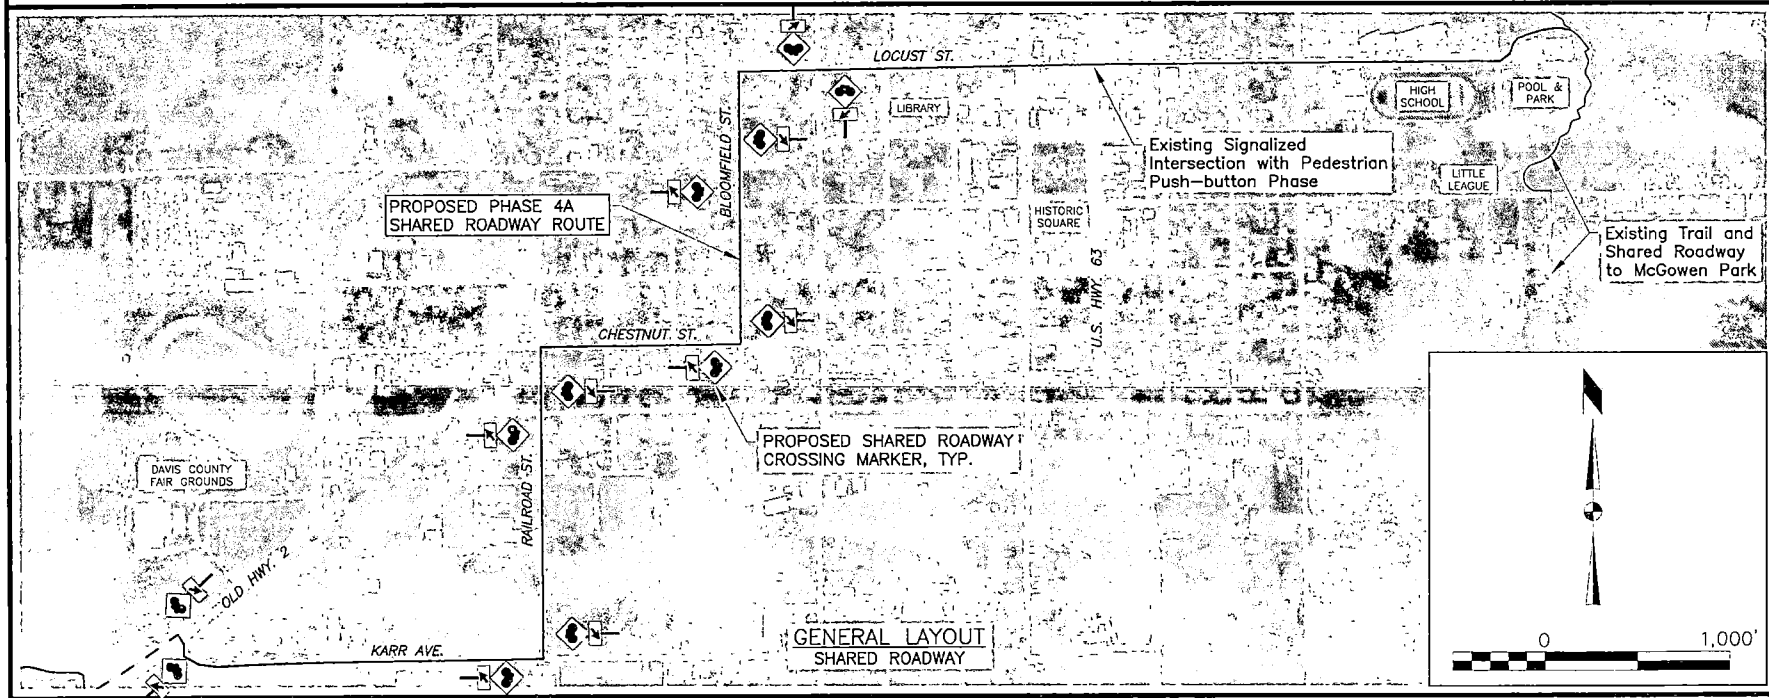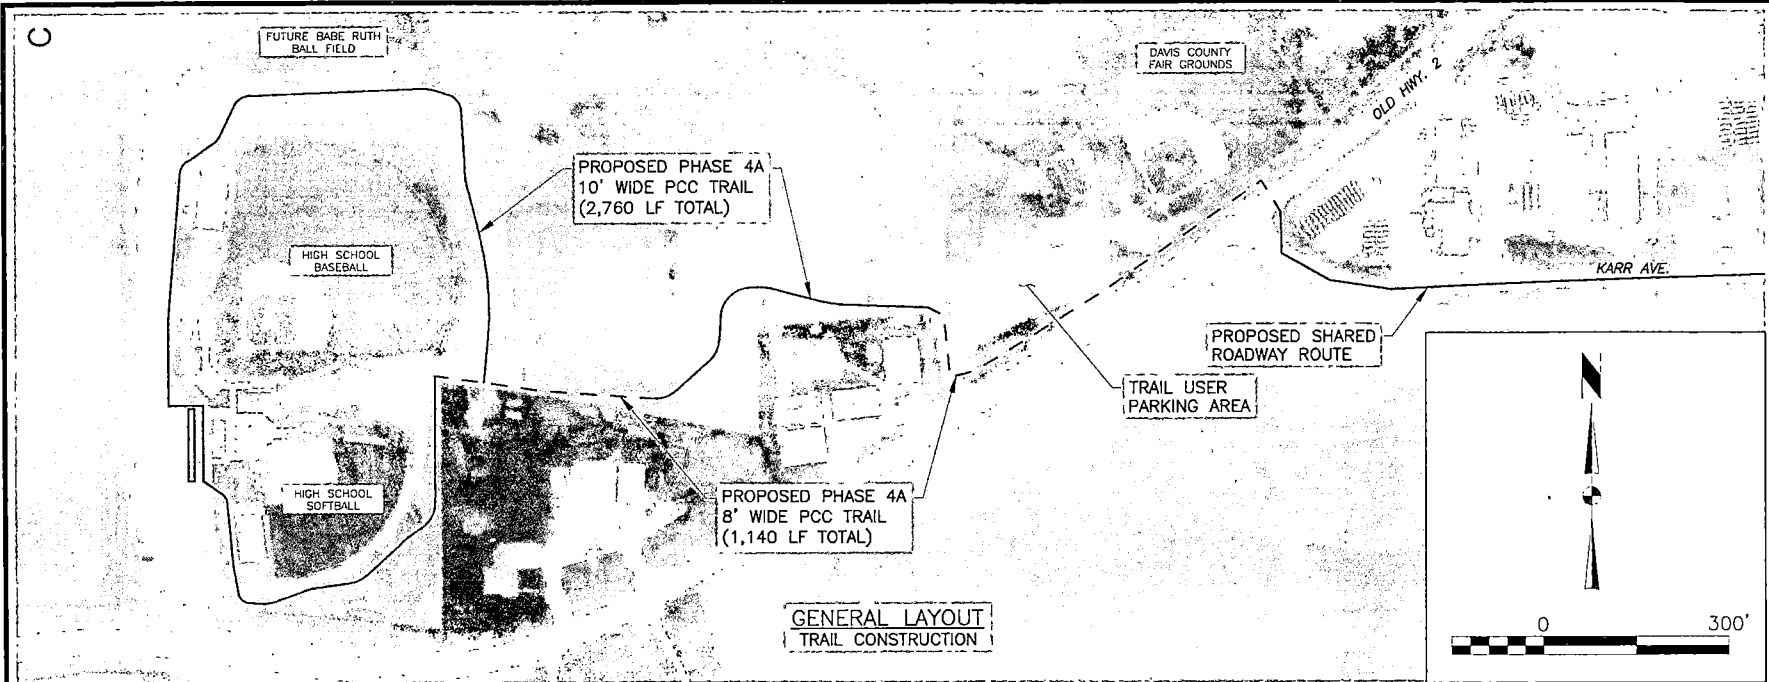


FRENCH-RENEKER
ASSOCIATES
ENGINEERS & SURVEYORS


GENERAL LAYOUT
DAVIS COUNTY TRAIL - PHASE 4A
BLOOMFIELD, IOWA

1200
5/30/2022
SHEET 2 OF 3

D

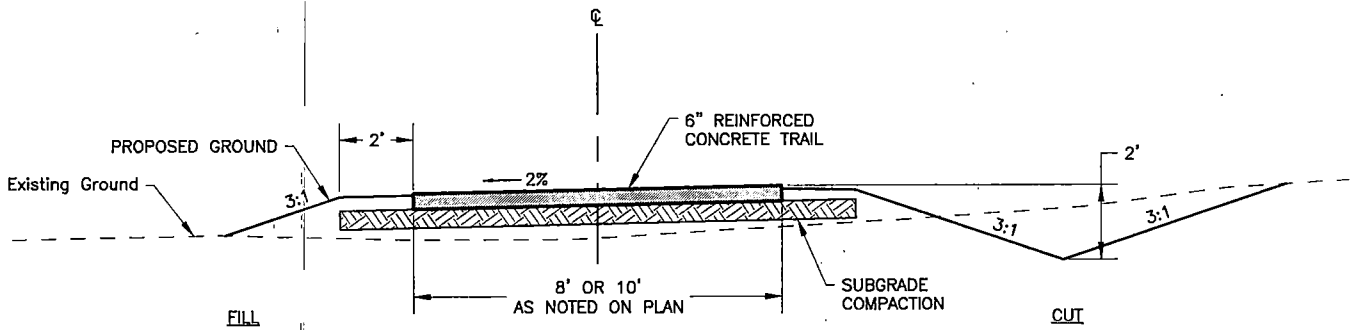

**PHASE 4A
TRAIL CONSTRUCTION
TYPICAL SECTION**

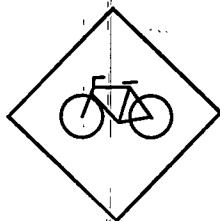


W11-1



W16-1P

SHARED ROADWAY ROUTE MARKER
TO BE INSTALLED APPROX.
ONE PER BLOCK (48 REQUIRED.)

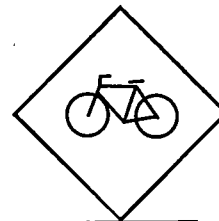

W11-1



W16-7P

SHARED ROADWAY CROSSING MARKER
TO BE INSTALLED AT NON STOP-CONTROLLED
CROSS STREETS (16 REQUIRED.)

**PHASE 4A
SHARED ROADWAY SIGNAGE**

DRAWING PATH: NAME: s:\SIP\Bloomfield\Trails\Phase 4_5 Fair Baseball Trail\SRT 2022\GRANT SKETCHES SRT 2022.dwg - TYPICAL SEC AND DETAILS (2)
PLOTTED: 06/01/22 - 11:50am - atepherp

1200
5/30/2022
SHEET 3 OF 3

TYPICAL SECTION AND DETAILS
DAVIS COUNTY TRAIL-PHASE 4A
BLOOMFIELD, IOWA



**FRENCH-RENEKER-
ASSOCIATES**
ENGINEERS & SURVEYORS

**OPINION OF PROBABLE COST
PROPOSED RECREATION TRAIL
DAVIS COUNTY TRAIL - PHASE 4A
MUTCHLER CENTER TO BALL FIELDS
DAVIS COUNTY, IOWA-JANUARY 2022**

4A 2,760 LF of 10'x6" PCC Trail 1200
1,140 LF of 8'x6" PCC Trail
10,800 LF of Shared Roadway

Item No.	Description	Quantity	Unit Price	Extension
1	Mobilization	1 L.S.	\$ 23,780.00	\$ 23,780.00
2	Traffic Control	1 L.S.	\$ 3,000.00	\$ 3,000.00
3	Clearing and Grubbing	1 L.S.	\$ 3,000.00	\$ 3,000.00
4	Topsoil; Strip, Salvage, and Spread	1,500 C.Y.	\$ 11.00	\$ 16,500.00
5	Class 10 Excavation	2,500 C.Y.	\$ 15.00	\$ 37,500.00
6	Special Compaction of Subgrade	39.0 Sta.	\$ 220.00	\$ 8,580.00
7	Granular Foundation Material	150 Ton	\$ 35.00	\$ 5,250.00
8	Granular Surfacing-Class A Road Stone	100 Ton	\$ 27.00	\$ 2,700.00
9	Earth Shoulder Finishing	78.0 Sta.	\$ 200.00	\$ 15,600.00
10	Reinforced Concrete Trail, 6"	4,400 S.Y.	\$ 47.00	\$ 206,800.00
11	7" Reinforced PCC Pavement	350 S.Y.	\$ 70.00	\$ 24,500.00
12	Class 20 Excavation (Retaining Wall)	52 C.Y.	\$ 20.00	\$ 1,040.00
13	Retaining Wall, 3' Height	4.2 C.Y.	\$ 1,000.00	\$ 4,200.00
14	Detectable Warning Panels	100 S.F.	\$ 50.00	\$ 5,000.00
15	Bollard, Removable Steel	6 Each	\$ 3,300.00	\$ 19,800.00
16	Bollard, Steel	40 Each	\$ 500.00	\$ 20,000.00
17	Fence, Chain Link, Vinyl Coated, 48" Height	60 L.F.	\$ 80.00	\$ 4,800.00
18	Signage	1 L.S.	\$ 30,000.00	\$ 30,000.00
19	Culverts	120 L.F.	\$ 90.00	\$ 10,800.00
20	Aprons	8 Each	\$ 2,200.00	\$ 17,600.00
21	Repair of Existing Drains	8 Each	\$ 200.00	\$ 1,600.00
22	Tiling, 4" or 6"	240 L.F.	\$ 5.00	\$ 1,200.00
23	Class D Revetment	80 Ton	\$ 50.00	\$ 4,000.00
24	Temporary Seeding	2.70 Acre	\$ 2,500.00	\$ 6,750.00
25	Permanent Seeding and Fertilizing	2.70 Acre	\$ 4,500.00	\$ 12,150.00
26	Mulching	5.4 Acre	\$ 1,000.00	\$ 5,400.00
27	Wood Excelsior Mat	50 Sq.	\$ 25.00	\$ 1,250.00
28	Silt Fence; Furnish, Install, and Maintain	1,300 L.F.	\$ 3.00	\$ 3,900.00
29	Silt Fence Removal	1,300 L.F.	\$ 1.00	\$ 1,300.00
30	SWPPP Maintenance	1 L.S.	\$ 2,000.00	\$ 2,000.00
Estimated Construction Costs				\$ 500,000.00
Contingencies				\$ 75,000.00
Preliminary Design/Engineering				\$ 60,000.00
Construction Engineering				\$ 40,000.00
Total Project Costs				\$ 675,000.00